




SURVEYED BY
SUPERVISED BY.....
DESIGNED BY.....

DESIGN FEATURES RELATING TO CONSTRUCTION
OR TO REGULATION AND CONTROL OF TRAFFIC
MAY BE SUBJECT TO CHANGE AS DEEMED
NECESSARY BY THE DEPARTMENT

REVISED	STATE	FEDERAL AID PROJECT	ROUTE	STATE PROJECT	SHEET NO.
NEW 7/17/08	VA.		7		20(5)

IN PROGRESS 10/07/08
NOT FOR CONSTRUCTION

TYPICAL DUCT PLACEMENT LEVEL 3 AND XO
PLACEMENT - TYPICALS

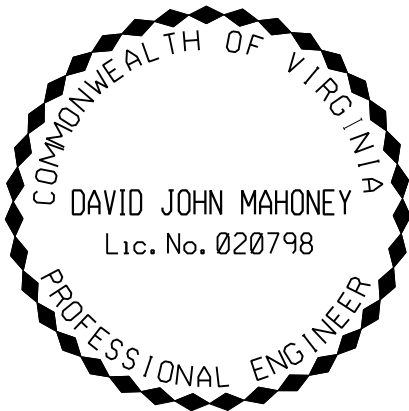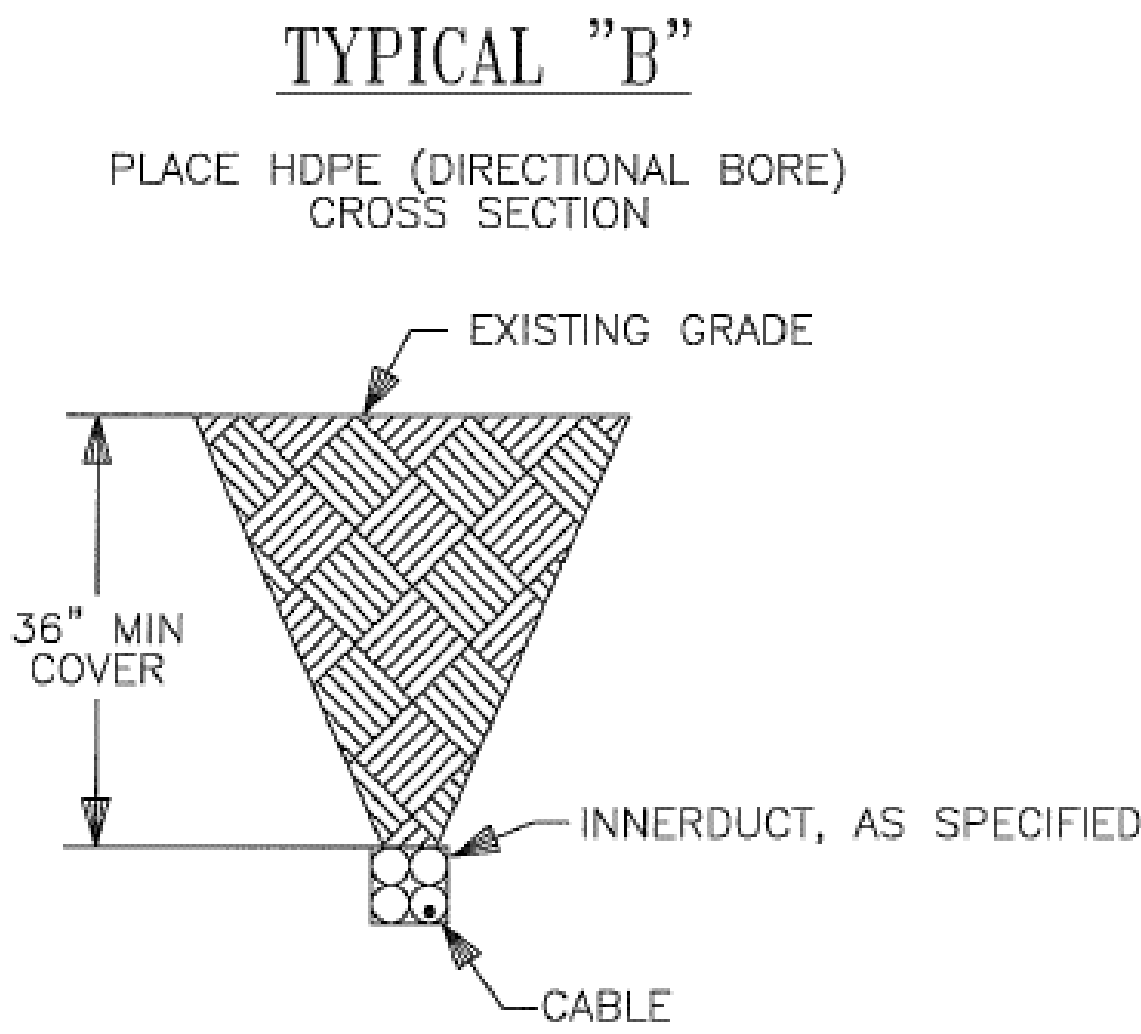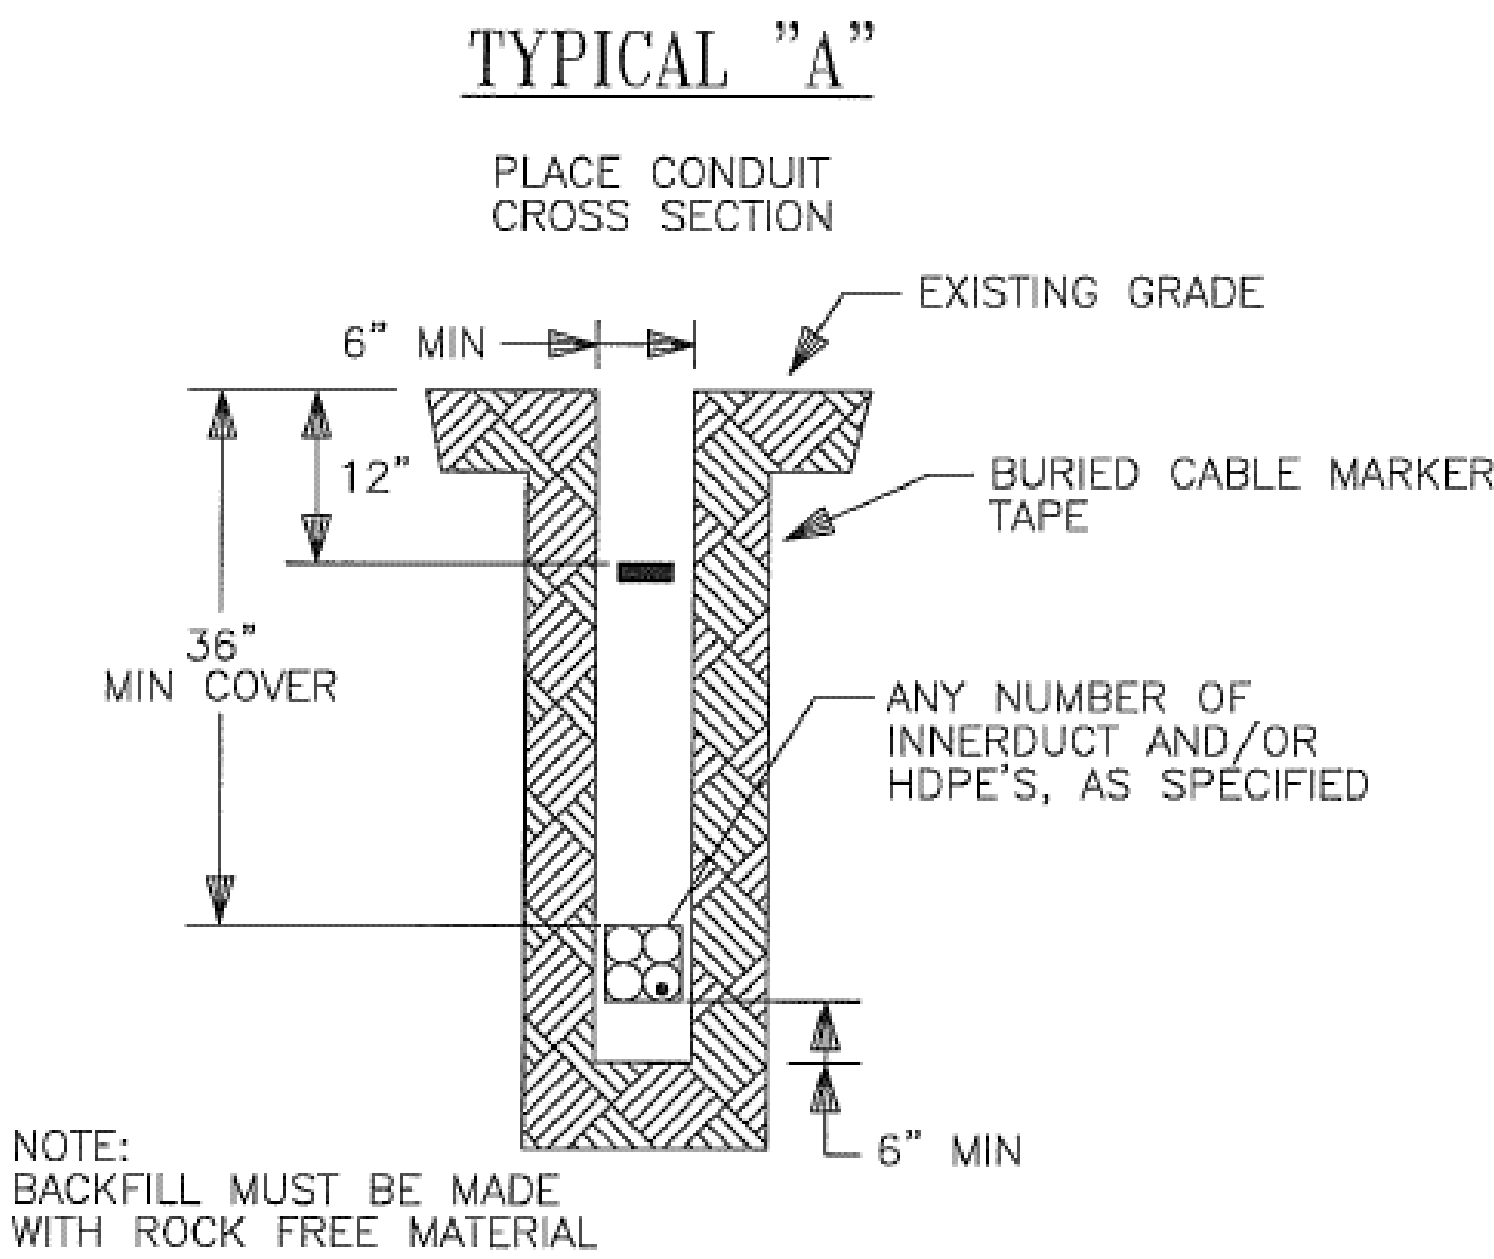

UTILITY RELOCATION PLAN
L3 AND XO TYPICAL DUCT PLACEMENT

PLAN NO.	PROJECT	FILE NO.	SHEET NO.
			20(5)